


Revised 11-17-09
 Revision 4
 AE: Bill K
 Drafter: T. Palladino
 CEILING HEIGHT - 8'-2"
 UNLESS NOTED

AMATYC
 November 11-14, 2010
 Boston Marriott Copley Hotel
 Back Bay Exhibit & Conference Center, Third Floor
 Boston, Massachusetts

BOOTHS ARE 10'W X 8'D
 UNLESS NOTED
 TOTAL - 68

0 10' 20' 30'
 SCALE IN FEET
 MAX CAPACITY - 1530
 EXPECTED ATT. - ???

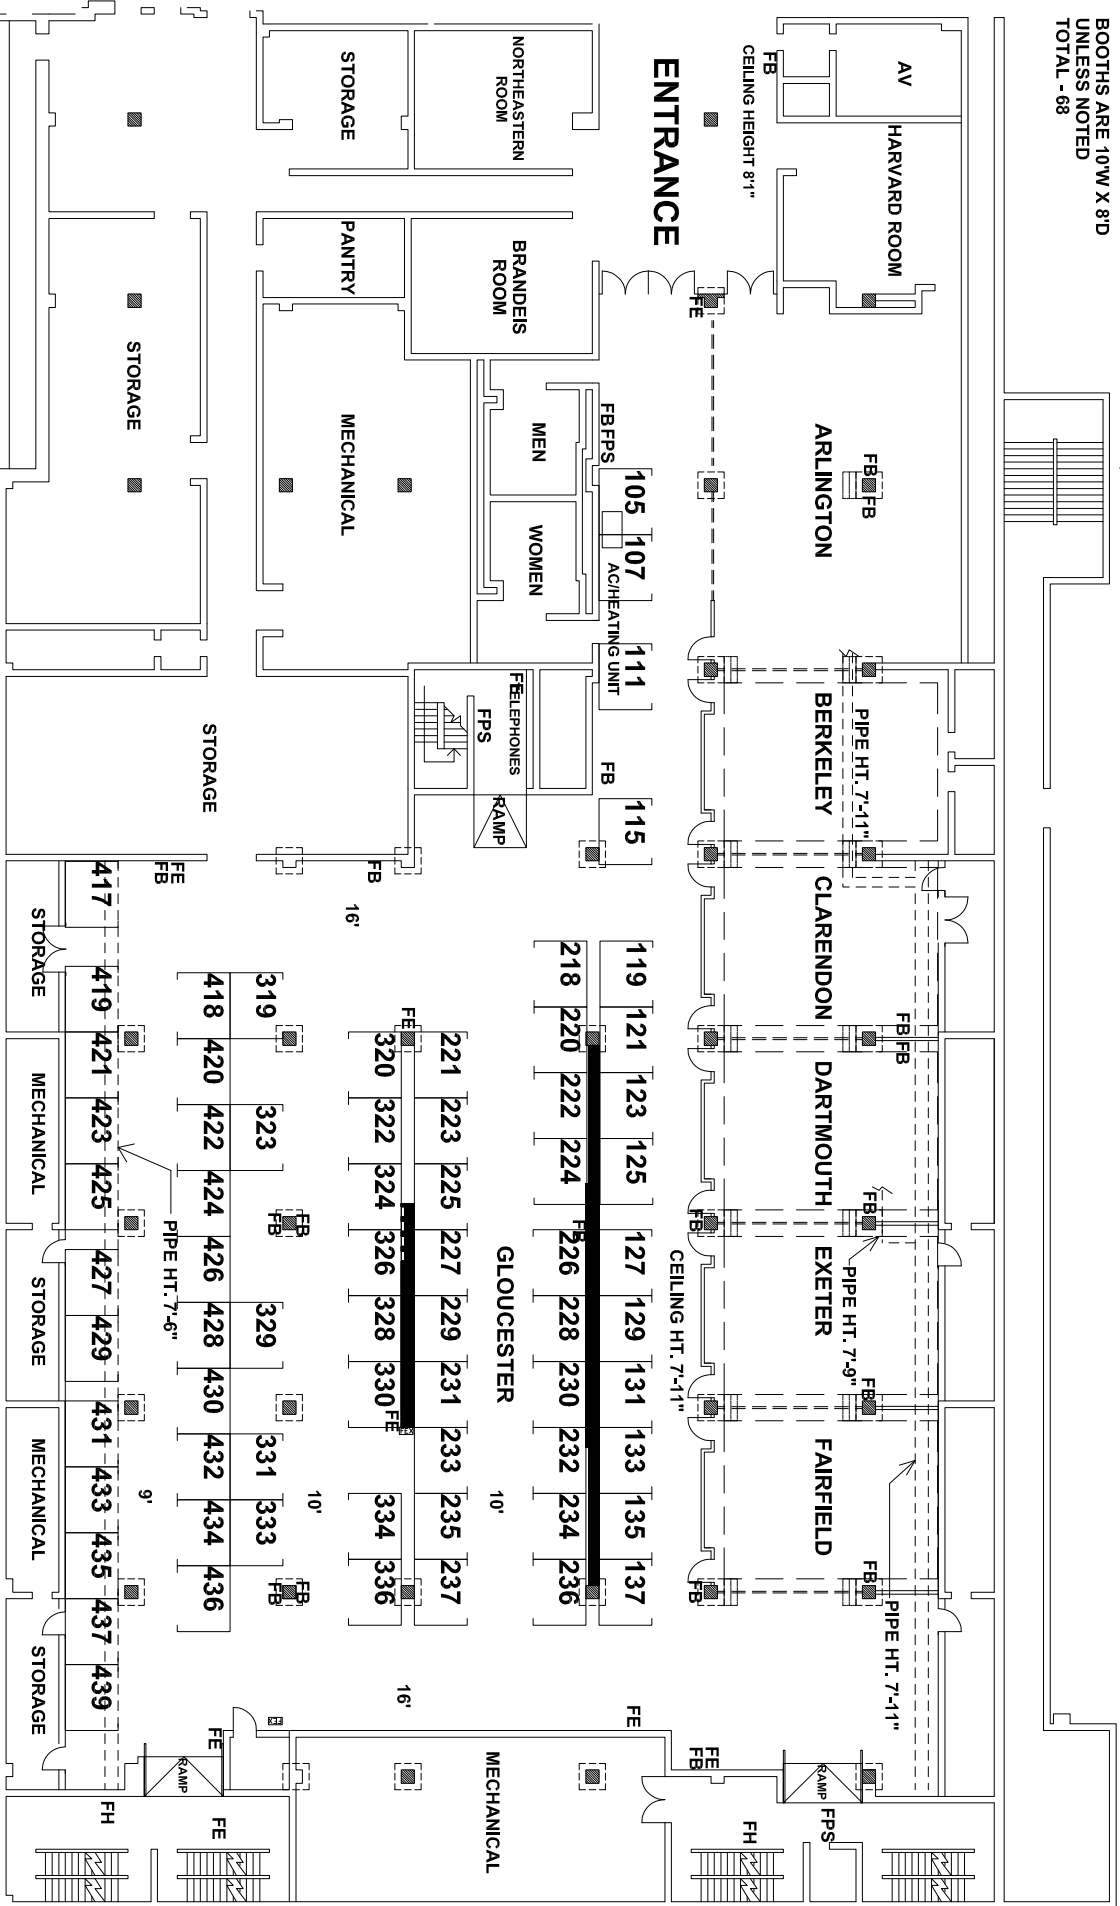

FEX - FIRE EXTINGUISHER

STAIRWELL:

4-6, EXIT BEHIND HOTEL ON SOUTHWEST CORRIDOR
 # 7-8, EXIT AT RESIDENTS GARAGE OF HARTCOURT ST.

FA - FIRE ALARM / FIRE STROBE

BUILDING PLAN REVISED 1/12/06

STROBE HT - 80" FROM FLOOR

REVISIONS FROM ARCHITECTURAL PLANS

Brede EXPOSITION SERVICES

100 INDUSTRIAL PARK ROAD
 HINGHAM, MA 02043
 781-741-5900
 FAX: 781-741-5902

8 7 6 5 4